


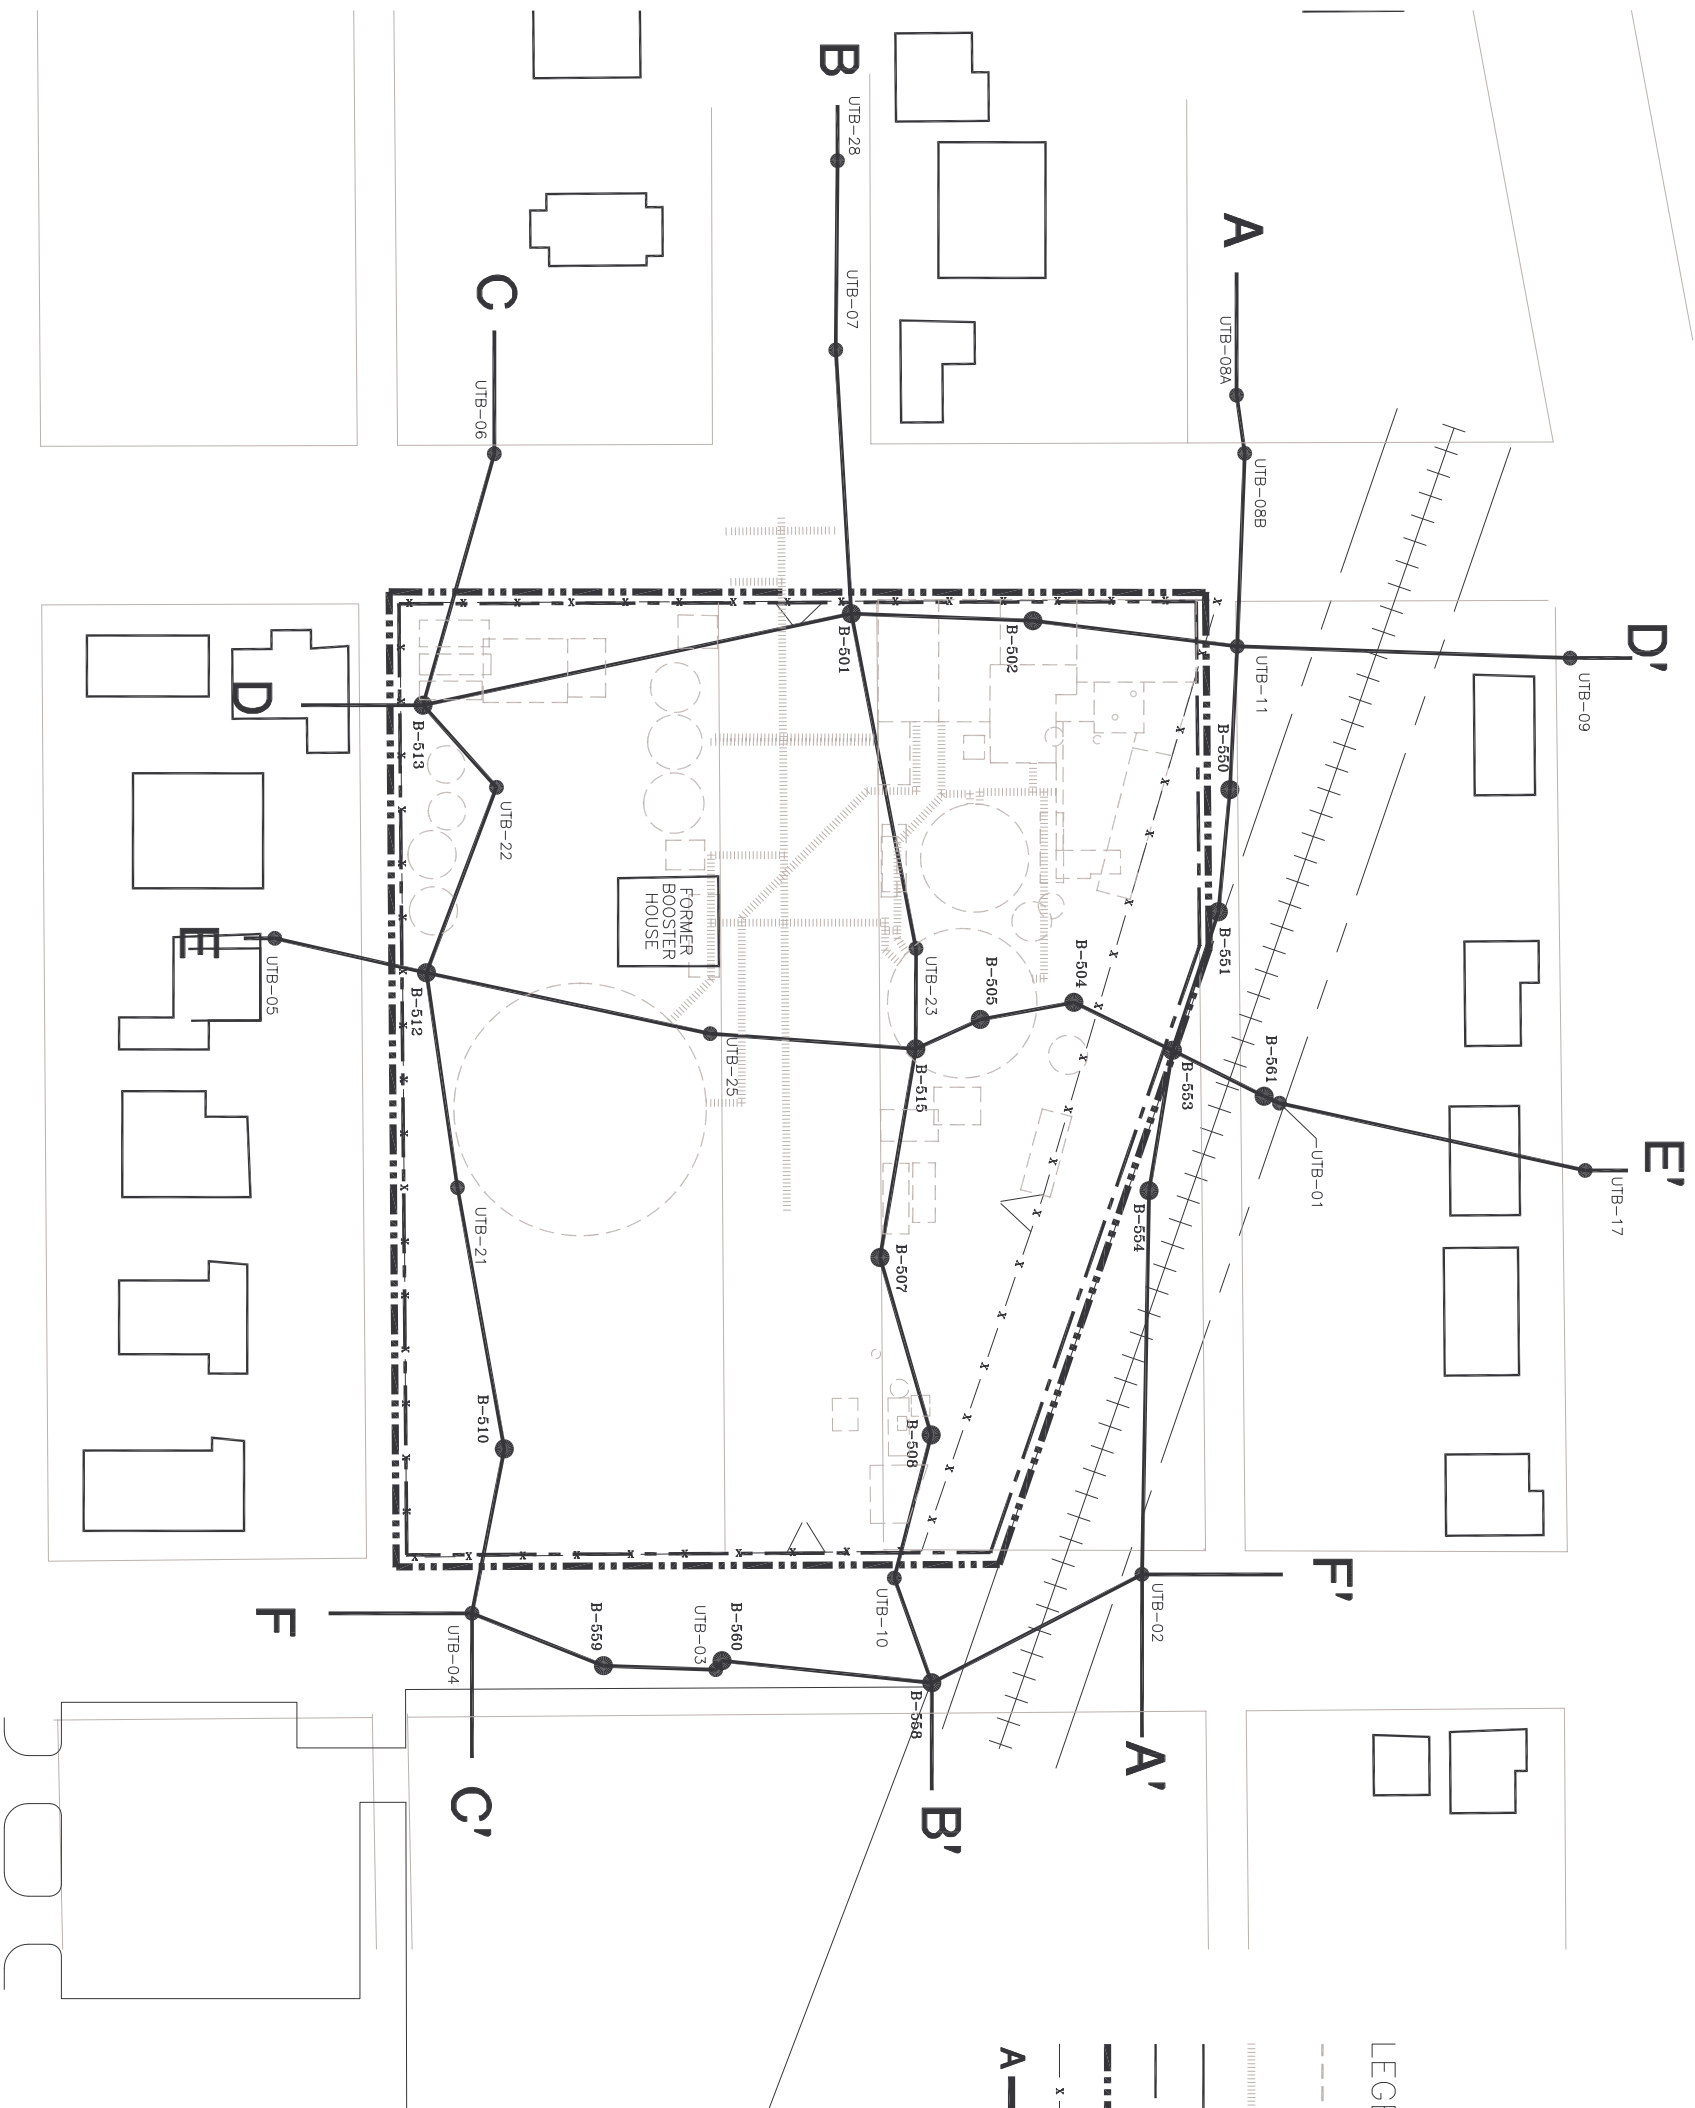

TITLE:
SITE CROSS SECTION TRANSECT LOCATIONS



LEGEND

- HISTORICAL MANUFACTURED GAS PLANT STRUCTURES (APPROXIMATE)
- FORMER GAS PLANT PIPING (APPROXIMATE)
- EXISTING STRUCTURES (APPROXIMATE)
- - - CURRENT AMERENIP PROPERTY BOUNDARY
- REMEDIATION SITE BOUNDARY
- x - - - FENCE
- A — A'** CROSS SECTION



DWN:	TMM	DES:	JG	PROJECT NO:	62403053
CHKD:		APPD:		AMERENIP	
DATE:	06/26/08	REV:		CHAMPAIGN, ILLINOIS	

FIGURE 2-5