


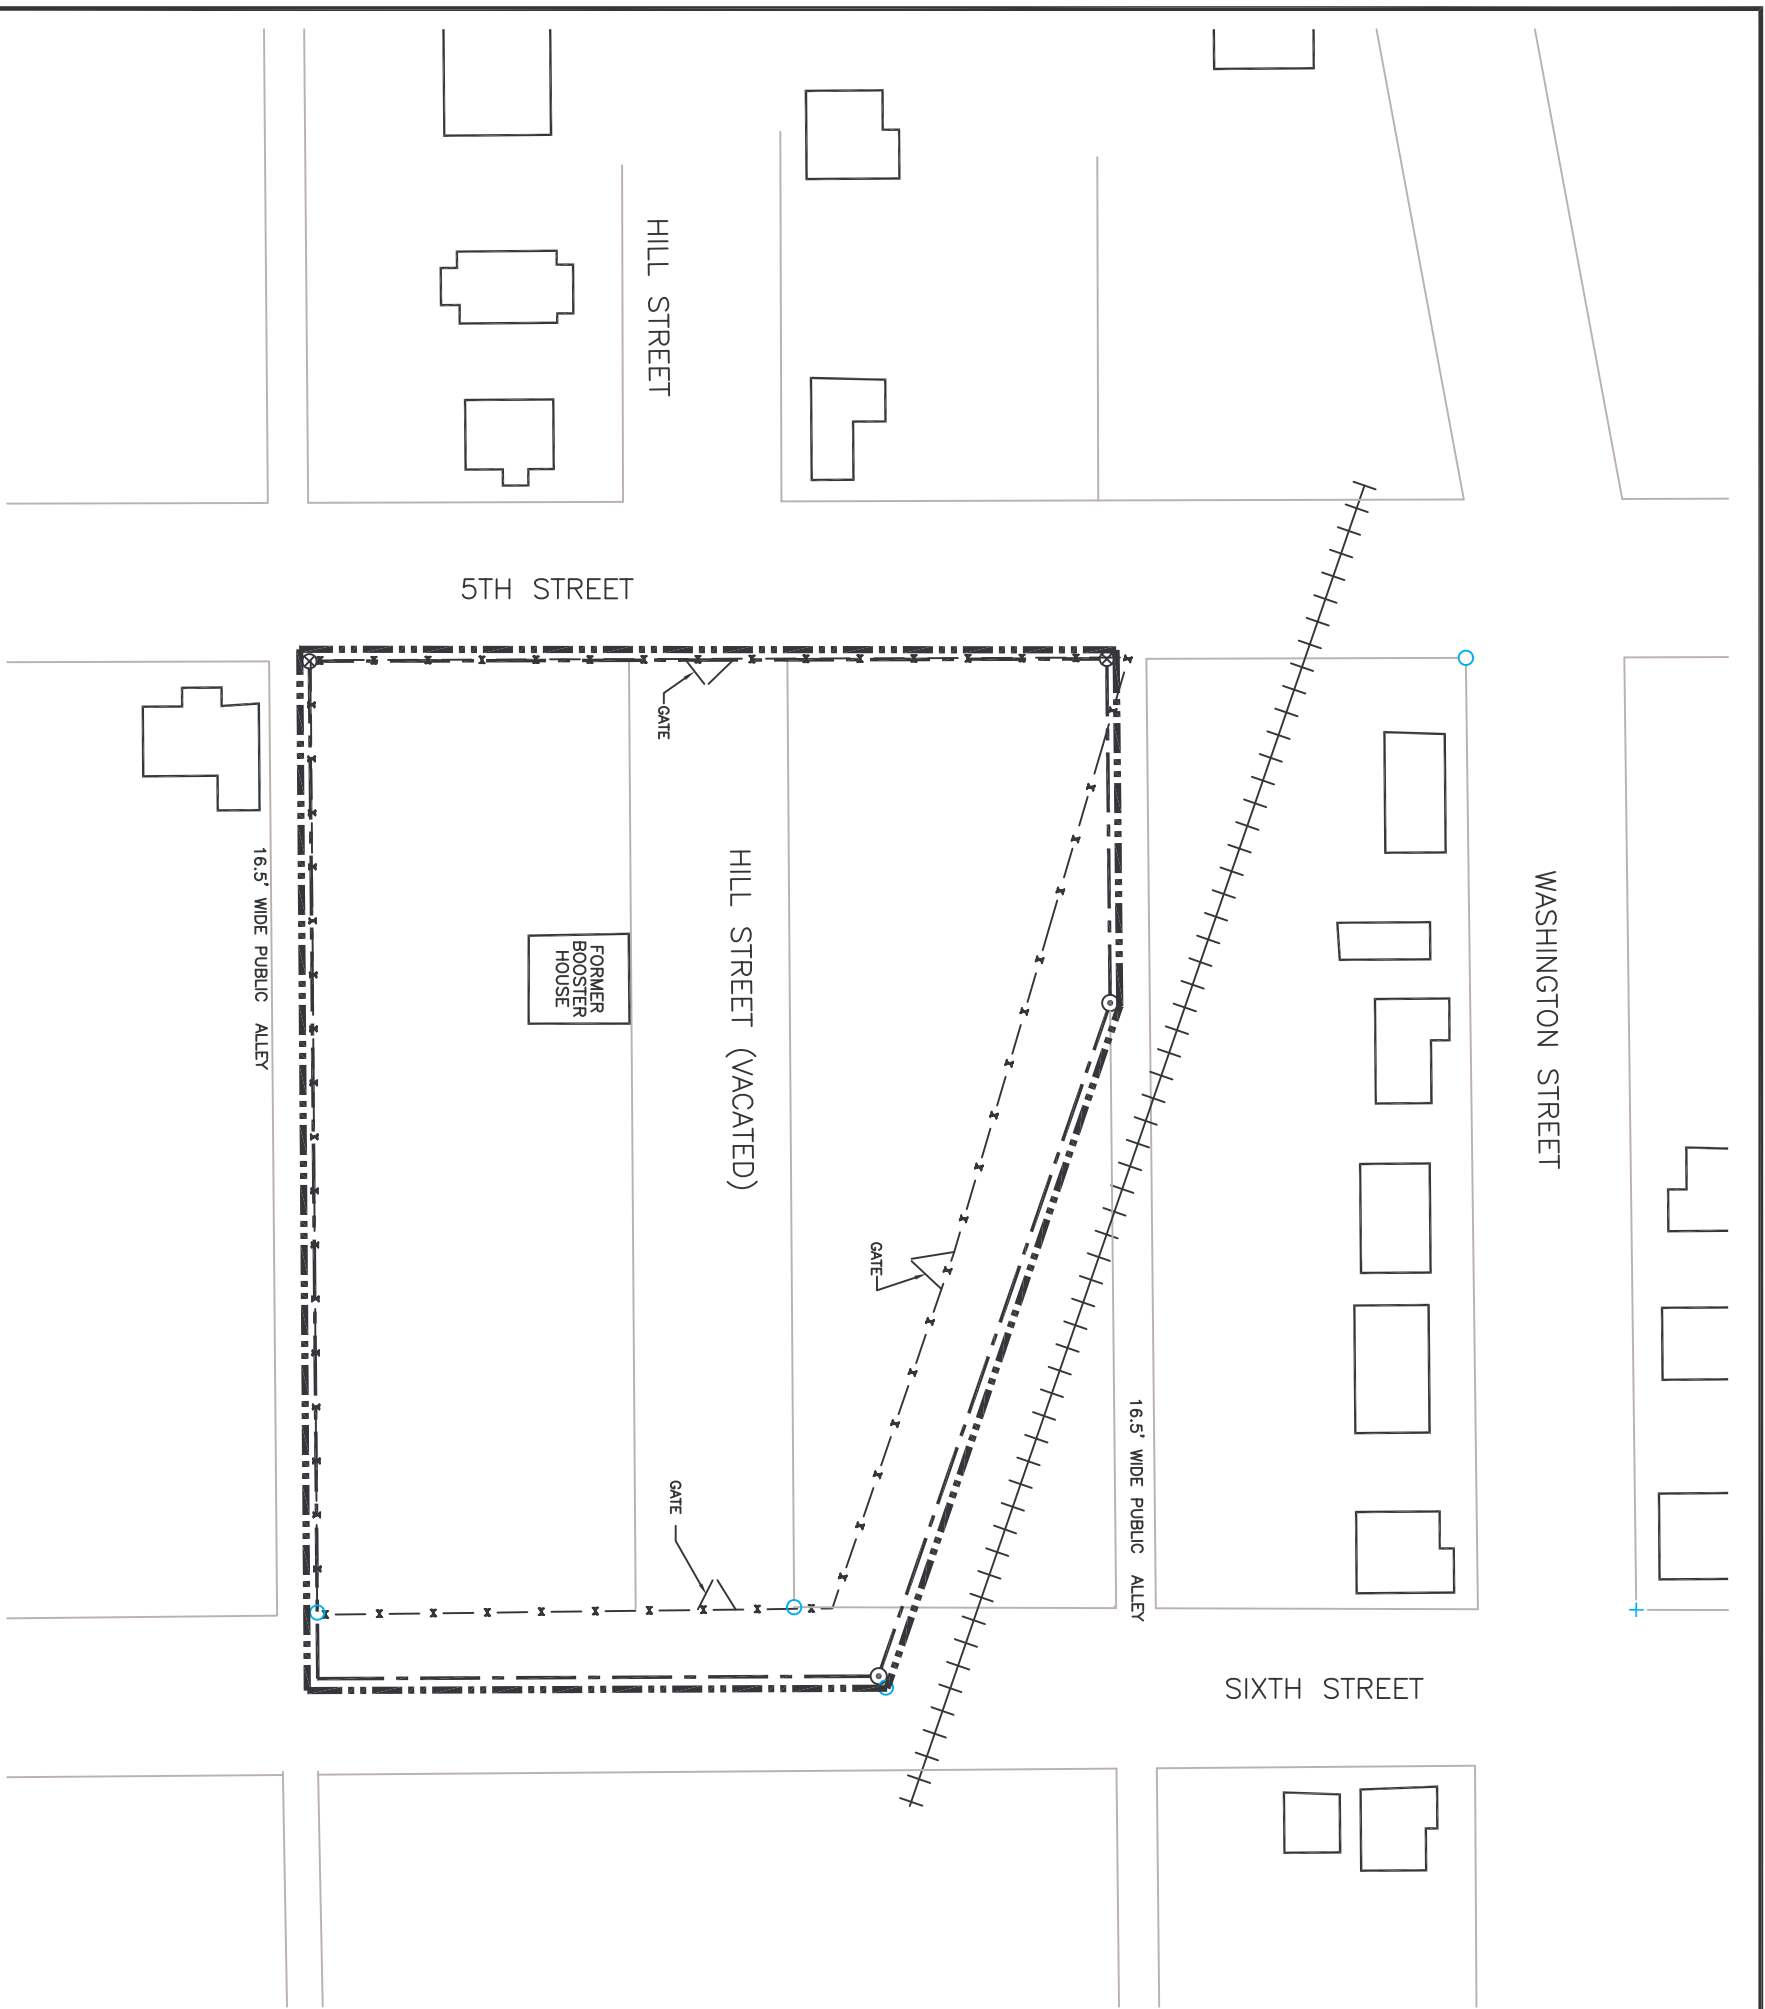

TITLE:
CURRENT SITE LAYOUT

DWN:	TMM	DES:	MRC	PROJECT NO:	62402647
CHKD:		APPD:		AMERENIP CHAMPAIGN, ILLINOIS	
DATE:	12/14/07	REV:		FIGURE 2-5	



LEGEND

- HISTORICAL MANUFACTURED GAS PLANT STRUCTURES
- FORMER GAS PLANT PIPING
- EXISTING STRUCTURES (APPROXIMATE)
- CURRENT AMERENIP PROPERTY BOUNDARY
- REMEDIATION SITE BOUNDARY
- x - x - FENCE

SOURCE: THE SOURCE FOR THE PROPERTY BOUNDARY SURVEY IS VEGZYN, SARVER AND ASSOCIATES.