


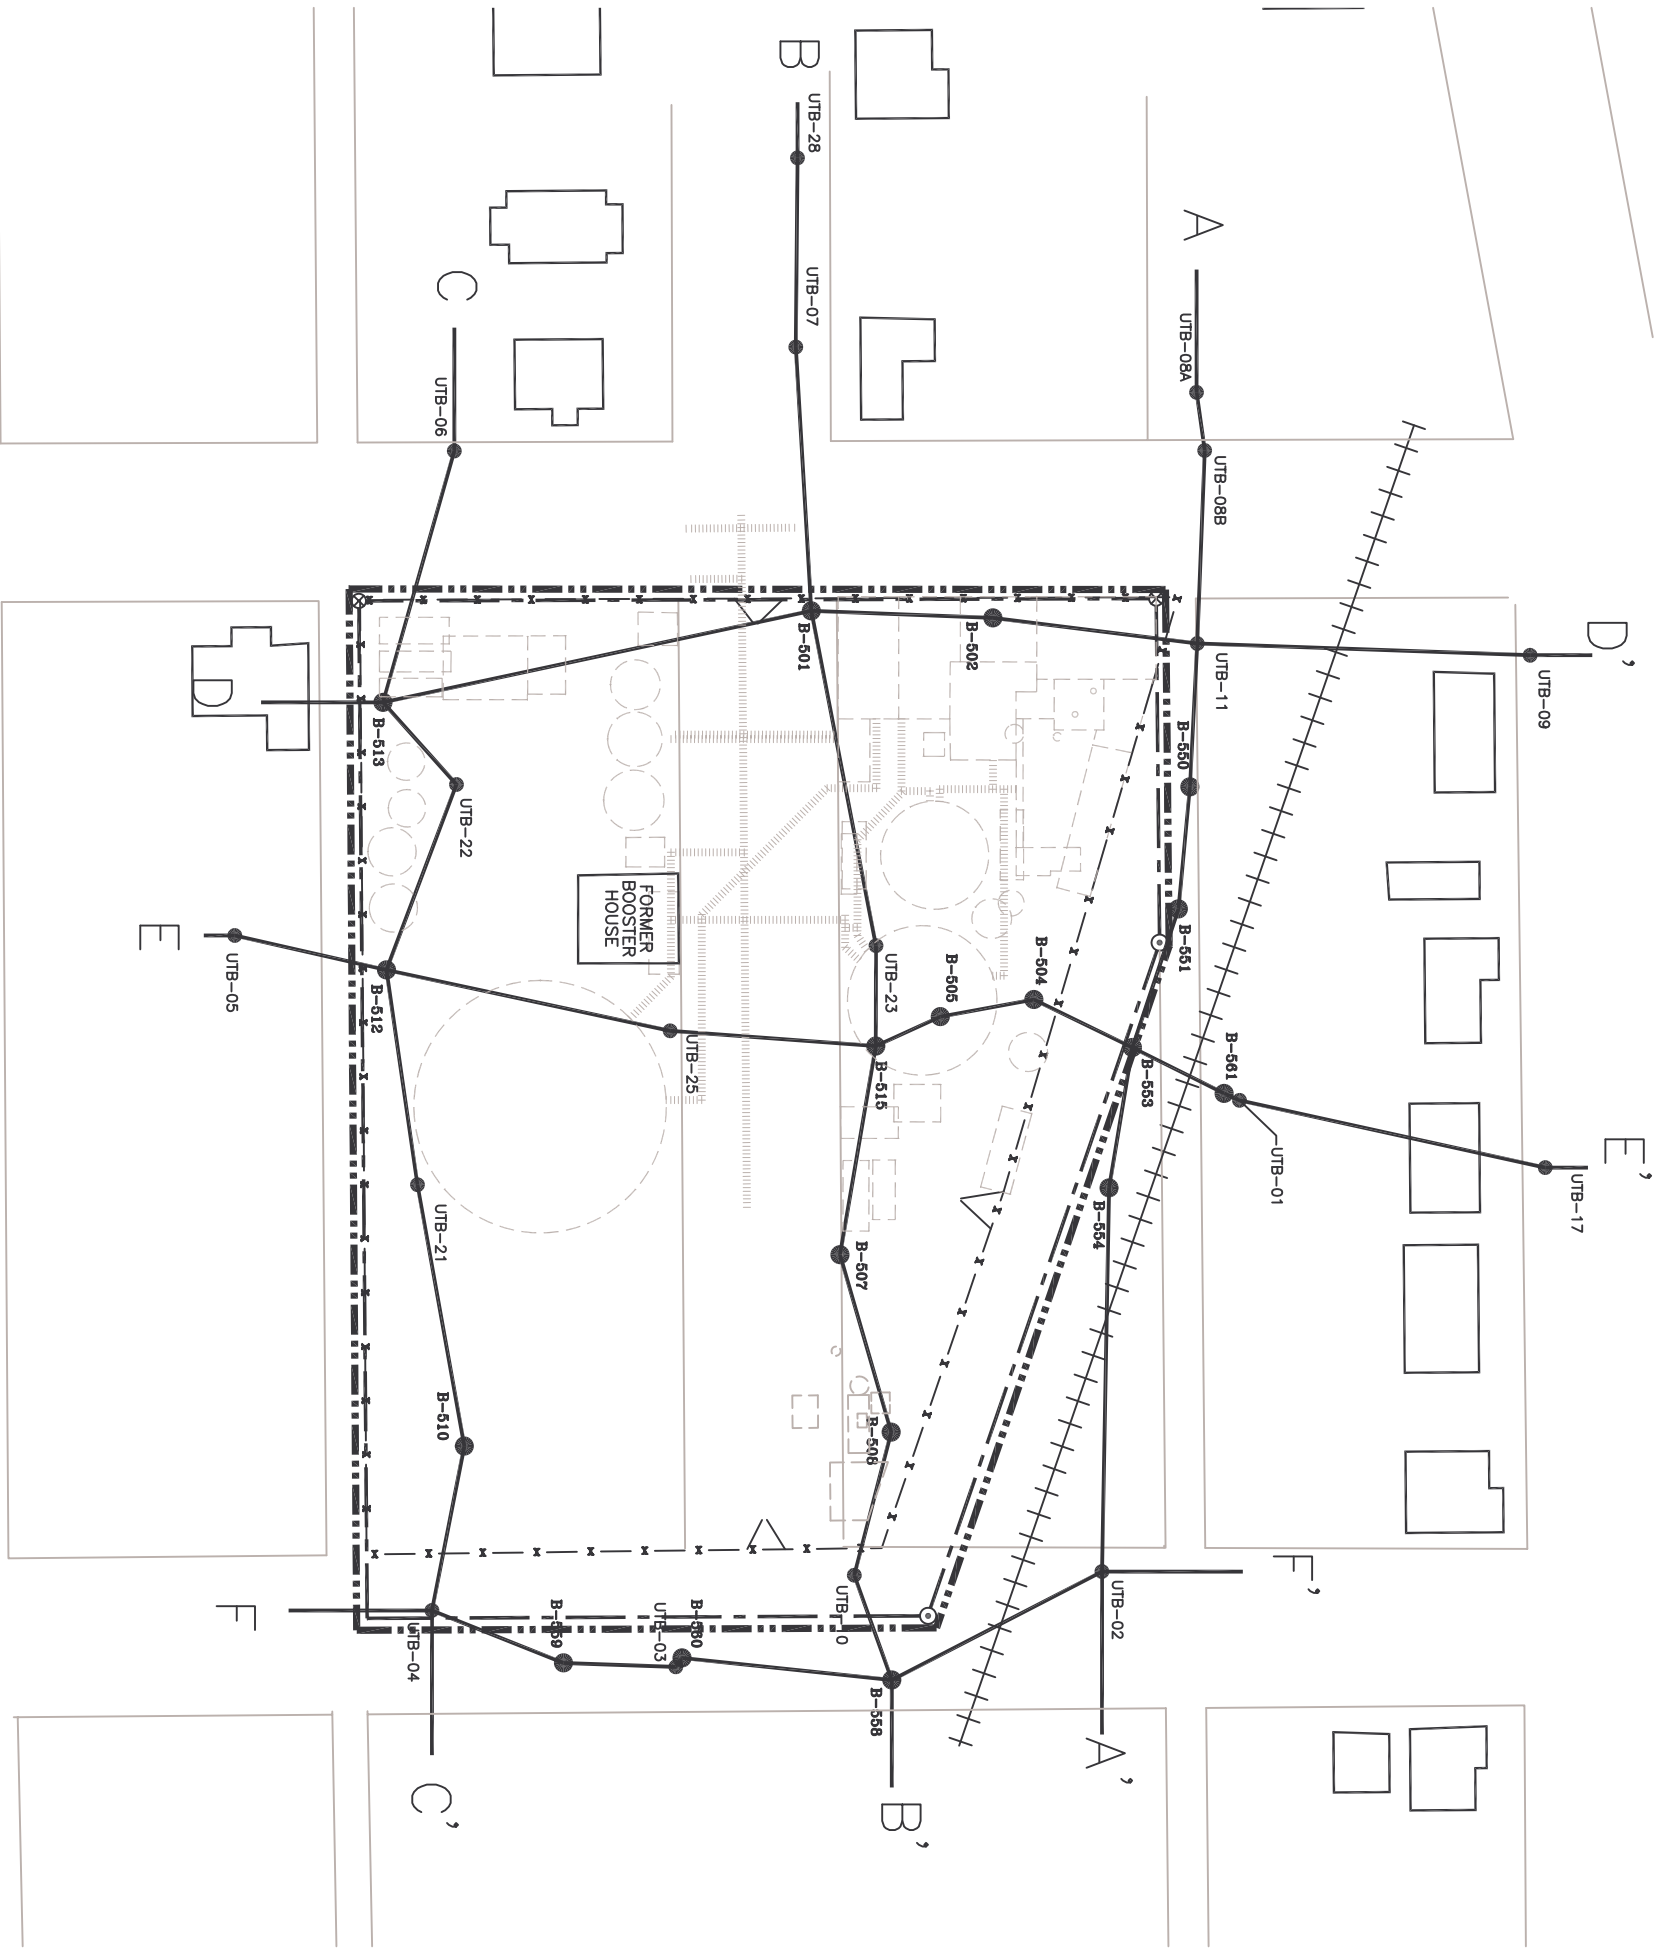

TITLE:
SITE CROSS SECTION TRANSECT LOCATIONS



LEGEND

- HISTORICAL MANUFACTURED GAS PLANT STRUCTURES
- FORMER GAS PLANT PIPING
- EXISTING STRUCTURES (APPROXIMATE)
- CURRENT AMERENIP PROPERTY BOUNDARY
- REMEDIATION SITE BOUNDARY
- x-x- FENCE
- A — A' CROSS SECTION



DWN:	TMM	DES:	JG	PROJECT NO:	62402647
CHKD:		APPD:		AMERENIP	
DATE:	12/14/07	REV:		CHAMPAIGN, ILLINOIS	

FIGURE 2-9