




TITLE:
 CSI PROBEHOLE LOCATIONS
 2004 INVESTIGATION

CHURCH STREET

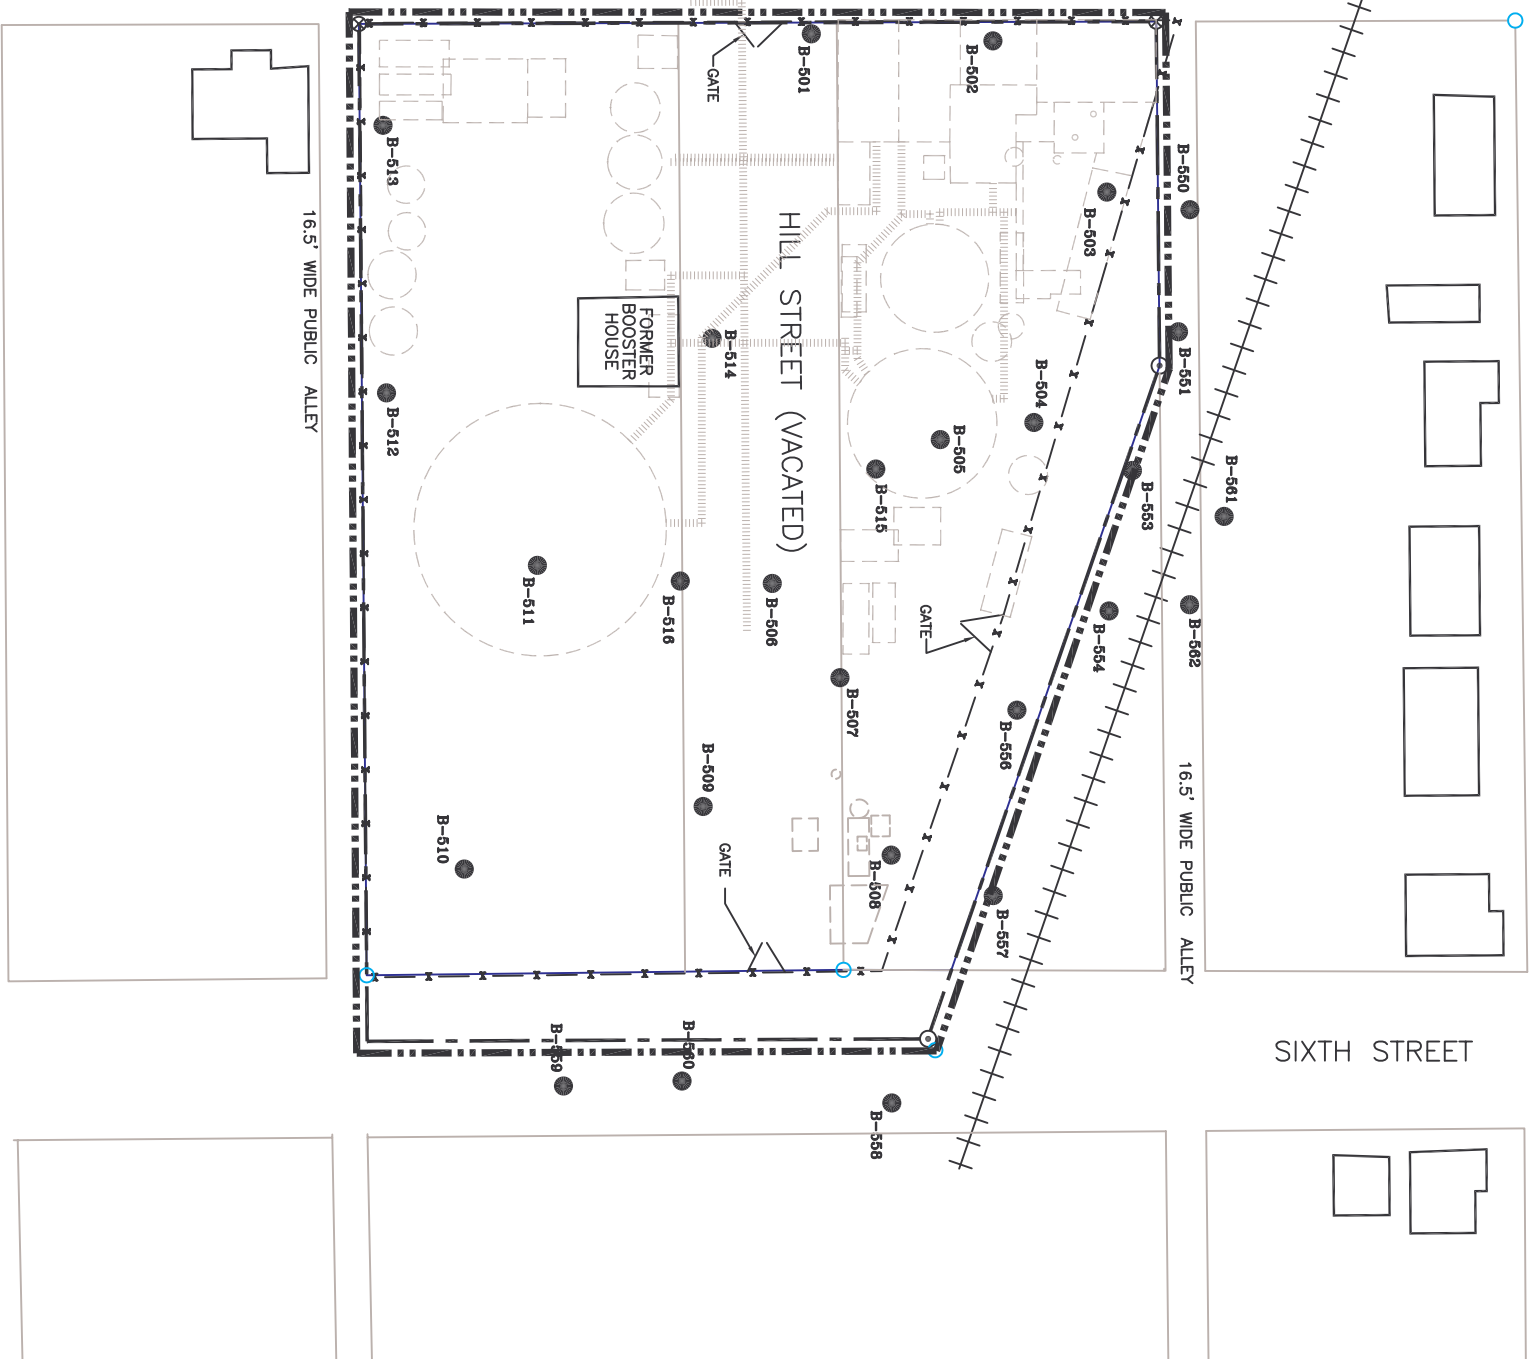

LEGEND

- HISTORICAL MANUFACTURED GAS PLANT STRUCTURES
- FORMER GAS PLANT PIPING
- EXISTING STRUCTURES (APPROXIMATE)
- CURRENT AMERENIP PROPERTY BOUNDARY
- REMEDIATION SITE BOUNDARY
- FENCE
- B-515 CSI PROBEHOLE LOCATION AND NUMBER



DWN:	TMM	DES:	JG	PROJECT NO:	62402647
CHKD:		APPD:		AMERENIP	CHAMPAIGN, ILLINOIS
DATE:	12/14/07	REV:		FIGURE	4-2