


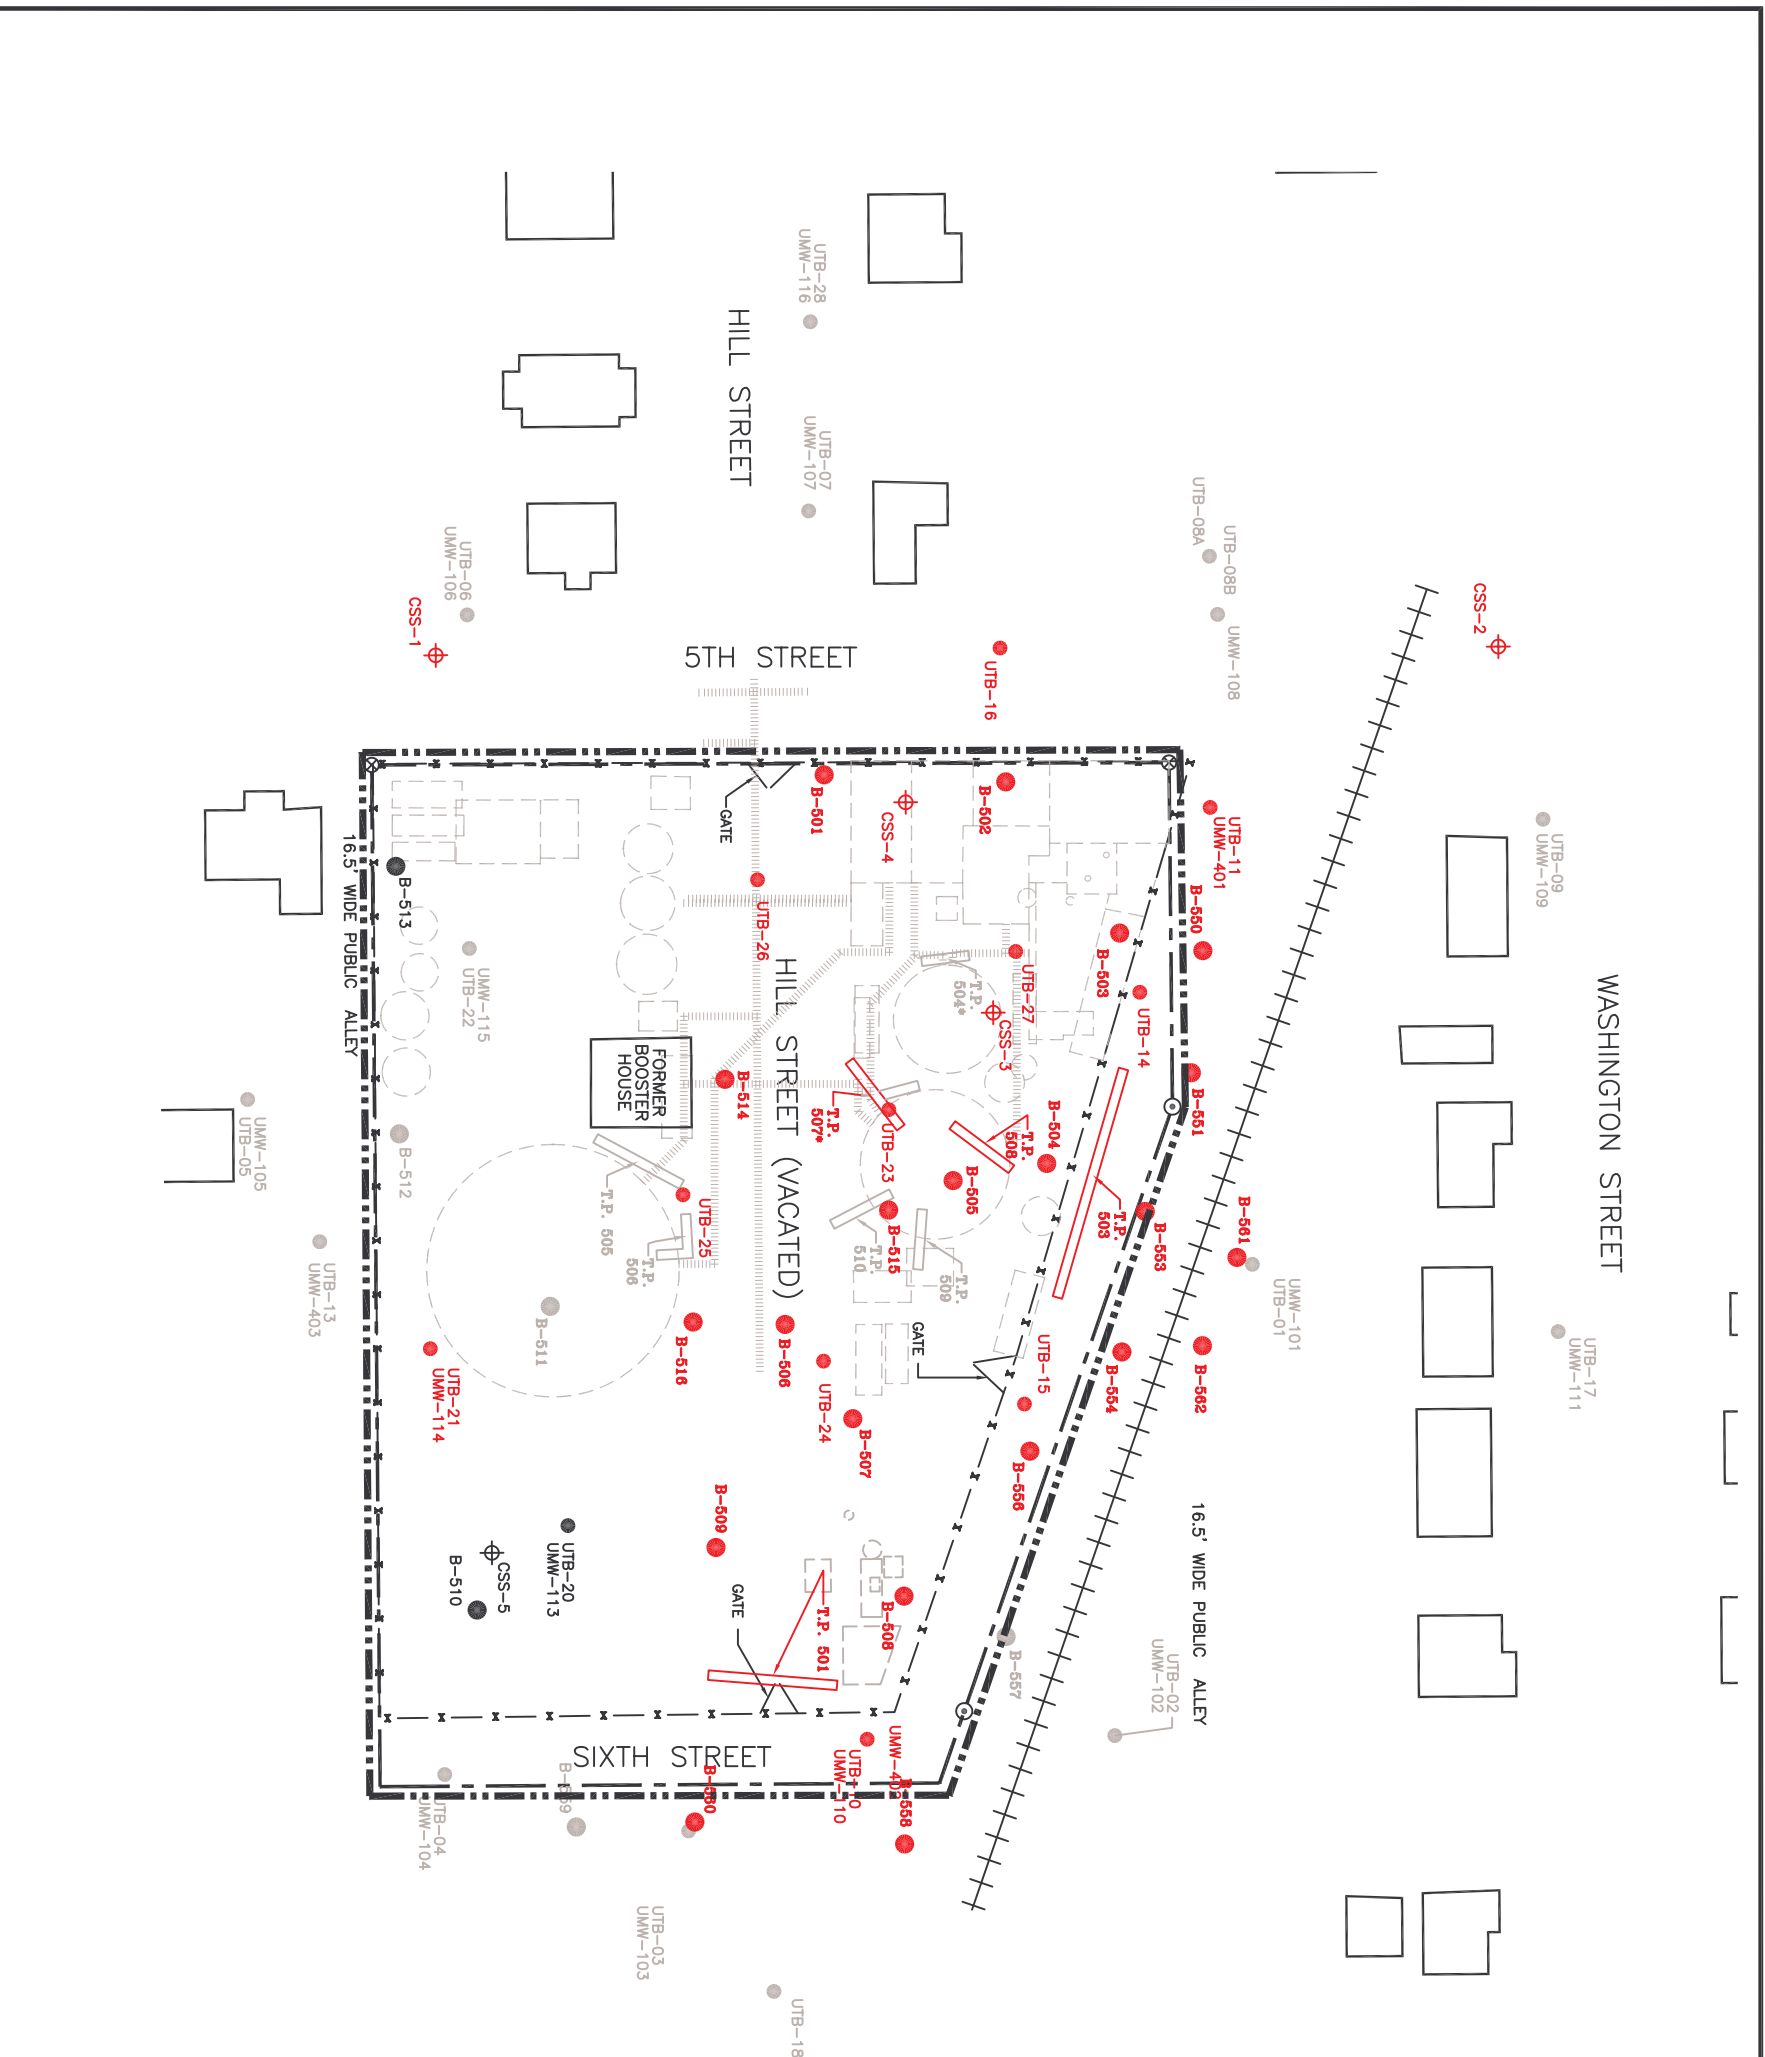

TITLE:
**EXCEEDANCE OF TIER 1 REMEDIATION OBJECTIVES FOR SOIL
 BTEX AND PAH COMPOUNDS
 3-10 FOOT DEPTH INTERVAL**

DWN:	TMM	DES:	JG	PROJECT NO:	62402647
CHKD:		APPD:		AMERENIP CHAMPAIGN, ILLINOIS	
DATE:	12/14/07	REV:		FIGURE 7-2	



LEGEND

- B-557 NO EXCEEDANCE
- B-557 EXCEEDANCE AT LEAST 1 PATHWAY
- B-557 NO DATA
- HISTORICAL MANUFACTURED GAS PLANT STRUCTURES
- - - EXISTING STRUCTURES (APPROXIMATE)
- CURRENT AMERENIP PROPERTY BOUNDARY
- REMEDIATION SITE BOUNDARY
- x - x - FENCE

NOTE: THE HISTORICAL MANUFACTURED GAS PLANT STRUCTURES ARE A COMPOSITE FROM SANBORN FIRE INSURANCE MAPS AND HISTORICAL AMERENIP SITE PLANS. THE EXACT LOCATIONS OF THE FEATURES IS NOT KNOWN. STRUCTURES AND BUILDINGS MAY HAVE SERVED MULTIPLE PURPOSES DURING THE OPERATION OF THE PLANT.

SOURCE: The source for the property boundary survey is Vegzyn, Sarver and Associates.

