



TITLE:
WEST-EAST CROSS SECTION A-A'

DWN:	TMM	DES:	PTS	PROJECT NO:	62402647
CHKD:	JG	APPD:		AMEREN IP	
DATE:	6/1/06	REV:	0	CHAMPAIGN, ILLINOIS	

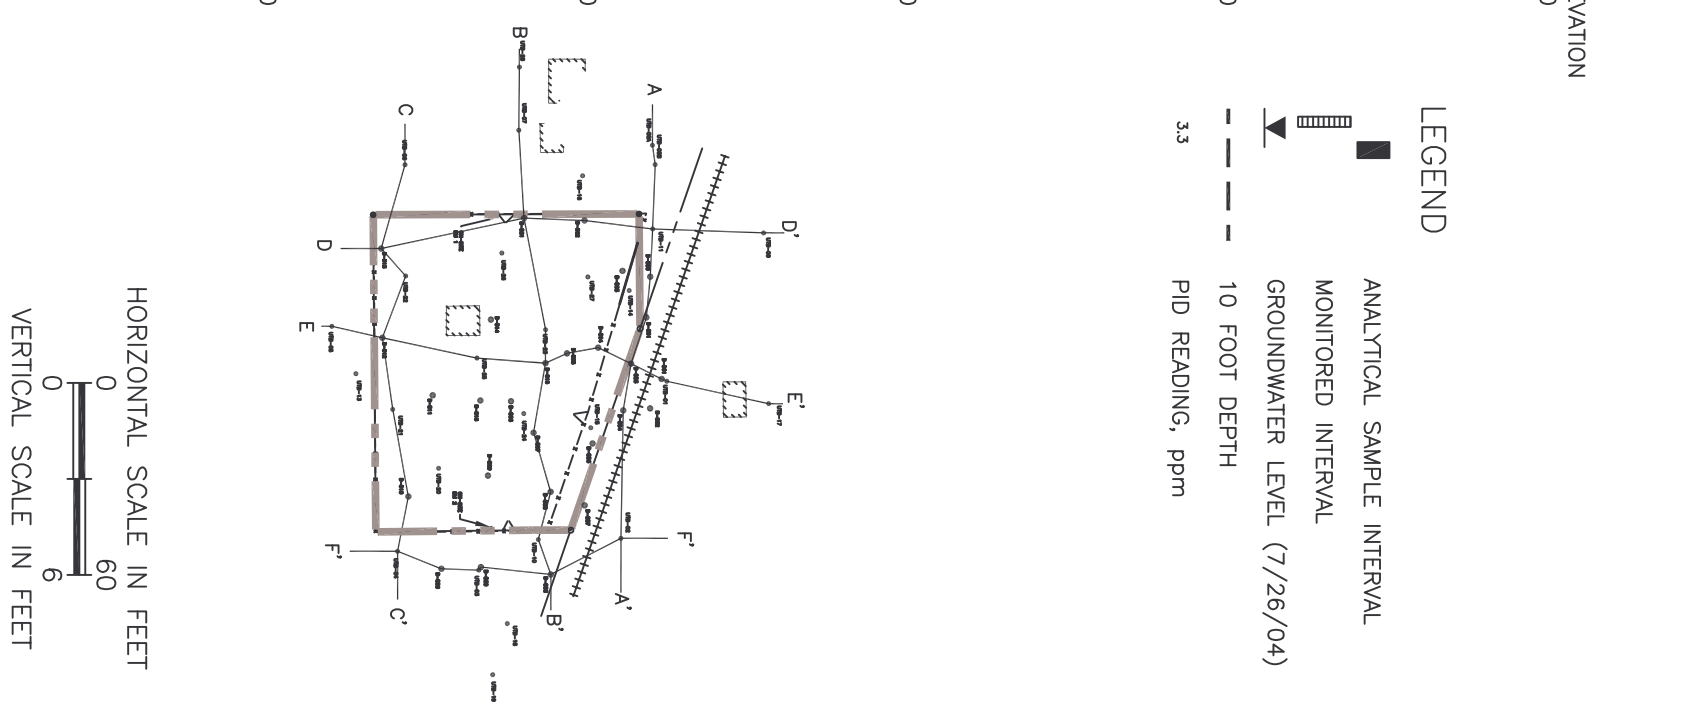
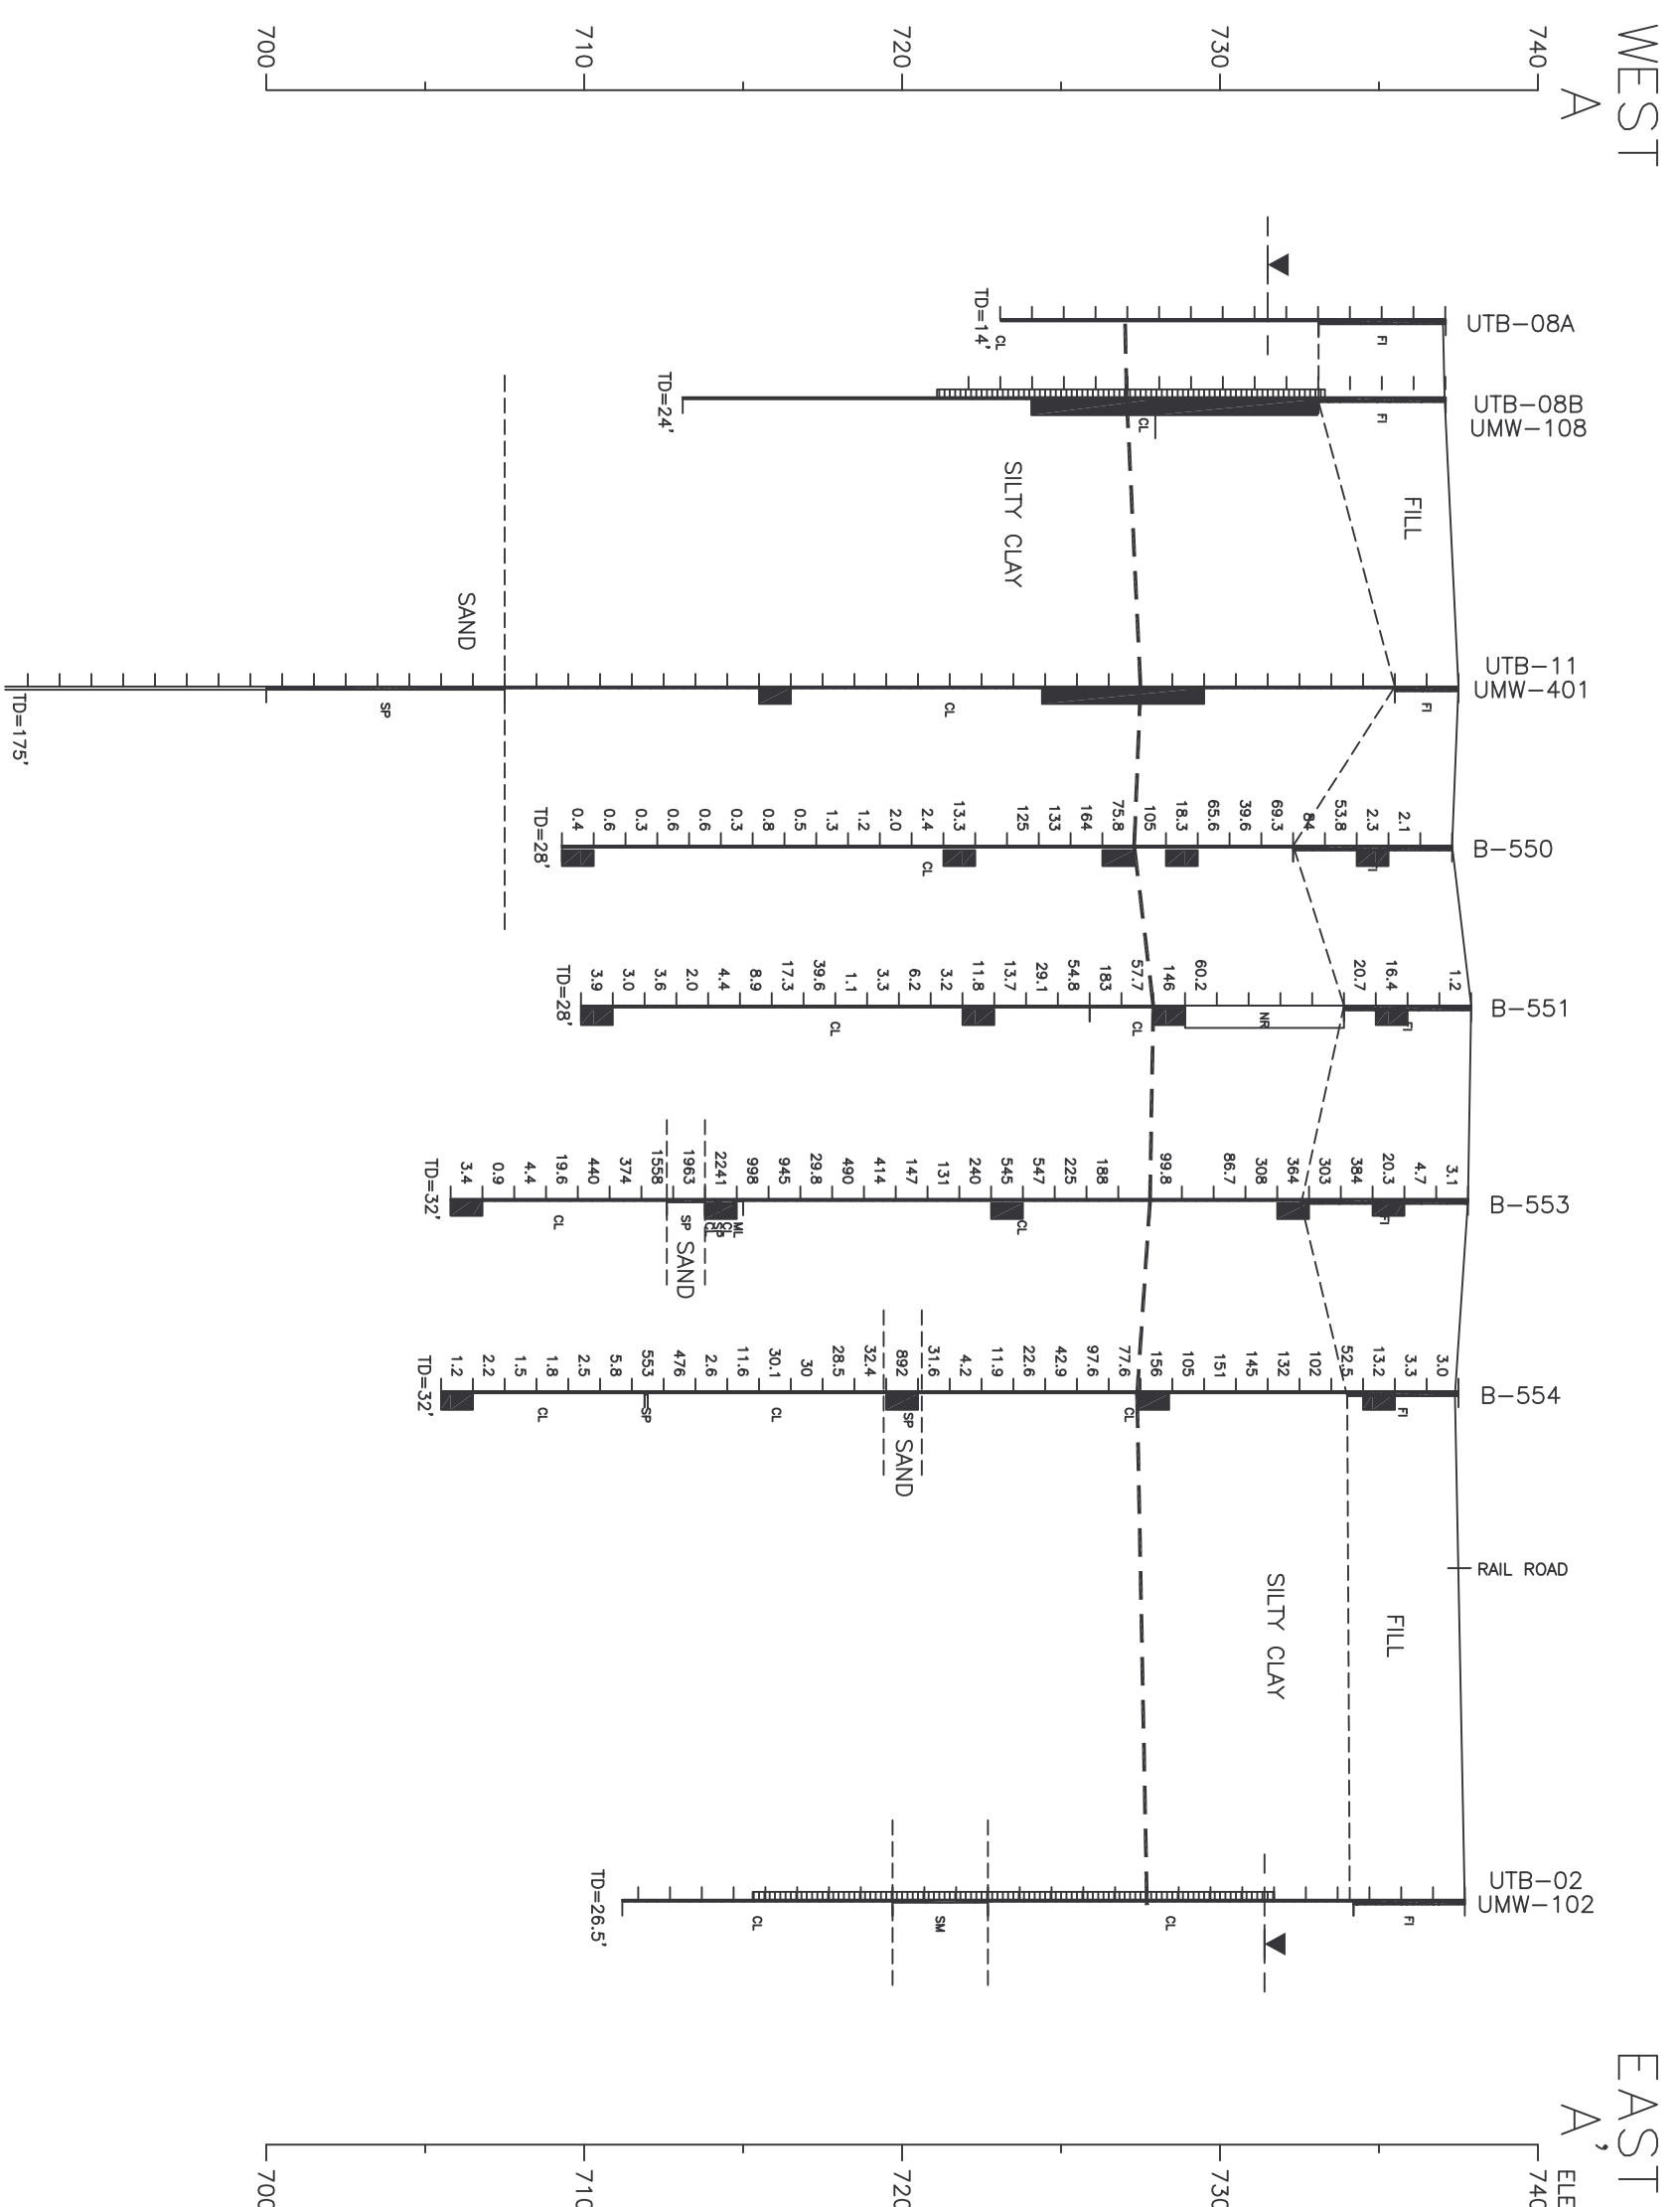


FIGURE 2-10