
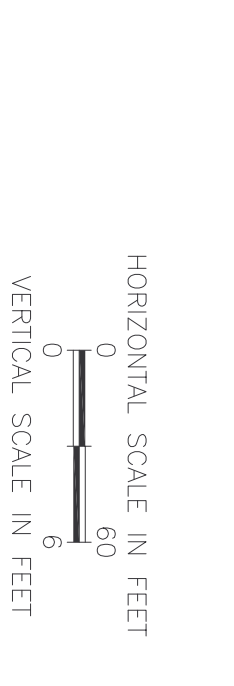


TITLE:  
WEST-EAST CROSS SECTION A-A'

DWN:	TMM	DES:	PTS	PROJECT NO:	62403053
CHKD:	JG	APPD:		AMEREN IP	
DATE:	06/27/08	REV:	0	CHAMPAIGN, ILLINOIS	

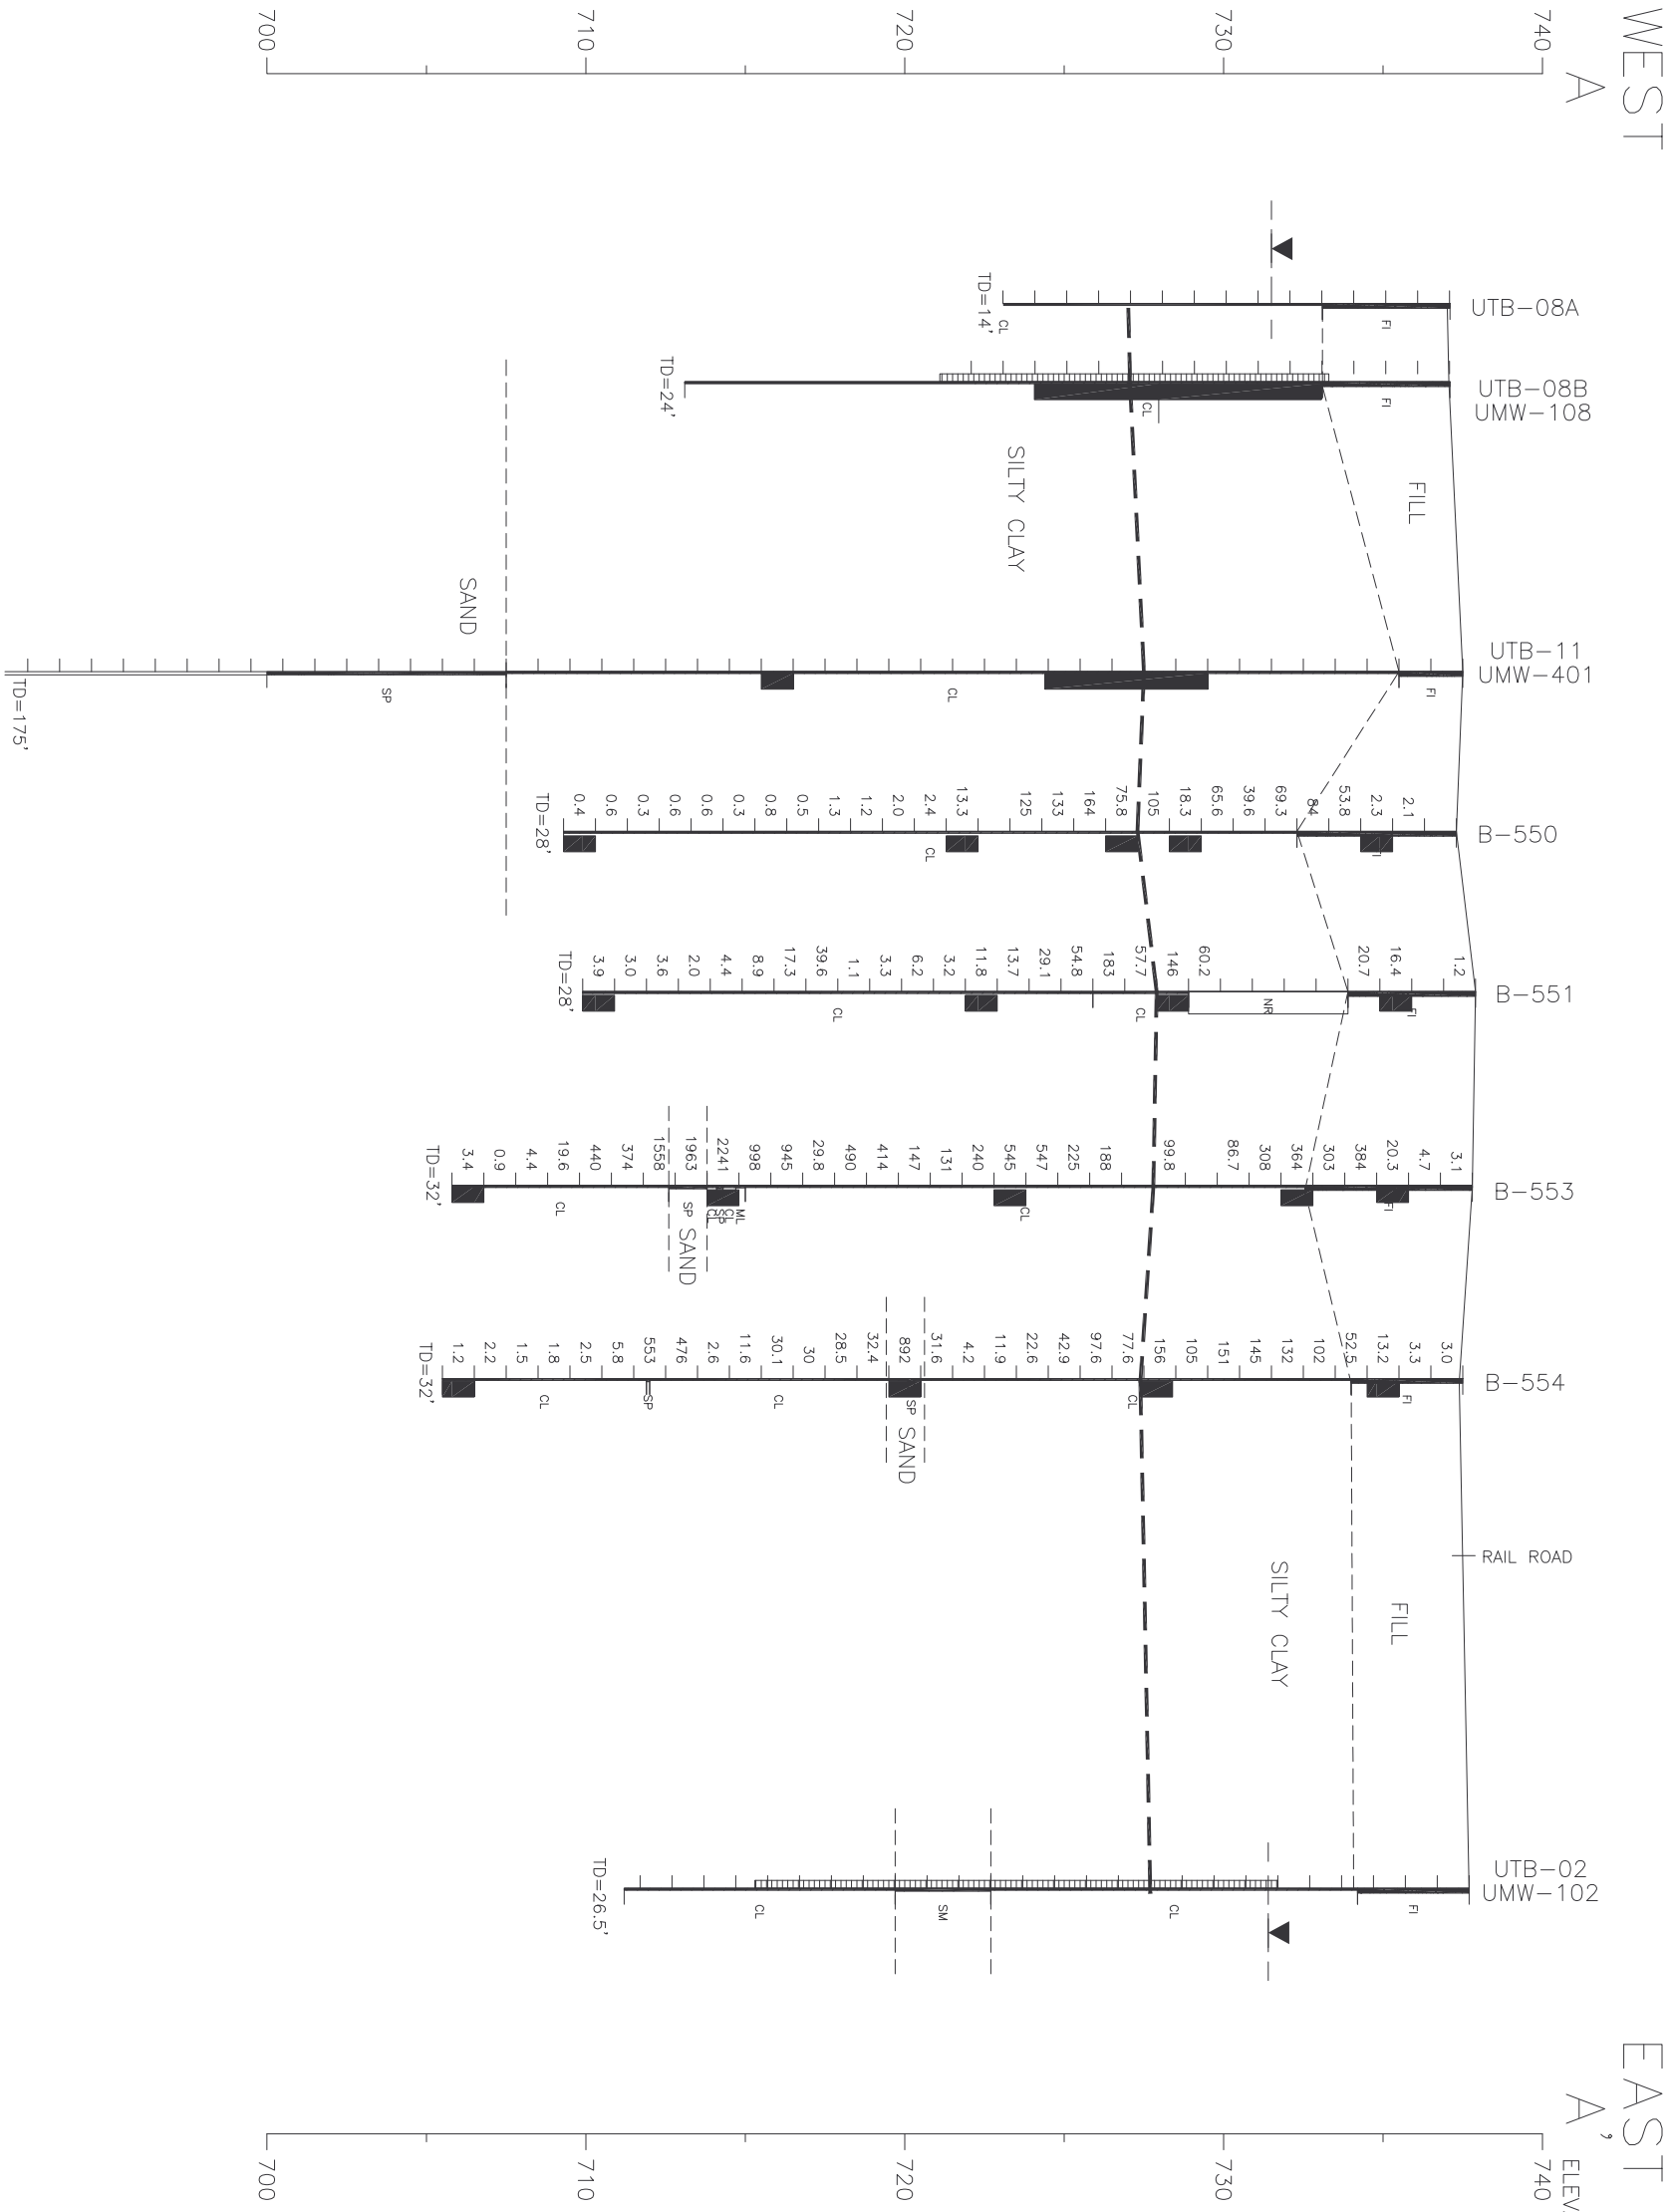

HORIZONTAL SCALE IN FEET  
0 60  
VERTICAL SCALE IN FEET  
0 6

- LEGEND
- ANALYTICAL SAMPLE INTERVAL
  - MONITORED INTERVAL
  - GROUNDWATER LEVEL (7/26/04)
  - 10 FOOT DEPTH
  - PID READING, ppm

WEST  
A

EAST  
A'

ELEVATION  
740  
730  
720  
710  
700

UTB-08A  
UTB-08B  
UMW-108  
UTB-11  
UMW-401  
B-550  
B-551  
B-553  
B-554  
RAIL ROAD  
UTB-02  
UMW-102

SILTY CLAY

SILTY CLAY

SAND

FILL

FILL

TD=14'  
TD=24'  
TD=28'  
TD=28'  
TD=32'  
TD=32'

TD=26.5'

sp SAND

sp SAND

sp

sp

ML

CL

CL

