

PREPARED FOR AMERENIP

PLOTTED 3-29-07

METER WIRING DIAGRAM STANDARD 30,4W SERVICE USING CT'S AND PT'S WITH TEST SWITCH-ILLINOIS

DRF JLE DATE 3-29-07


NOTICE OF LIMITED RESPONSIBILITY

THE RESPONSIBILITY OF THE UNDERSIGNED ENGINEER IS LIMITED TO THE DESIGN WORK SHOWN ON PROJECT DRAWINGS AND DOCUMENTS BEARING HIS/HER SEAL, SIGNATURE OR INITIALS. HE/SHE DOES NOT HAVE AUTHORITY OVER THE PROJECT AS A WHOLE. THE UNDERSIGNED DISCLAIMS

ANY RESPONSIBILITY FOR WORK DONE UNDER SUBSEQUENT REVISIONS AND ANY OTHER DOCUMENT ASSOCIATED WITH THE PROJECT WHICH DO NOT BEAR HIS/HER SEAL, SIGNATURE OR INITIALS.

ST. LOUIS, Missouri

DSGN REVR

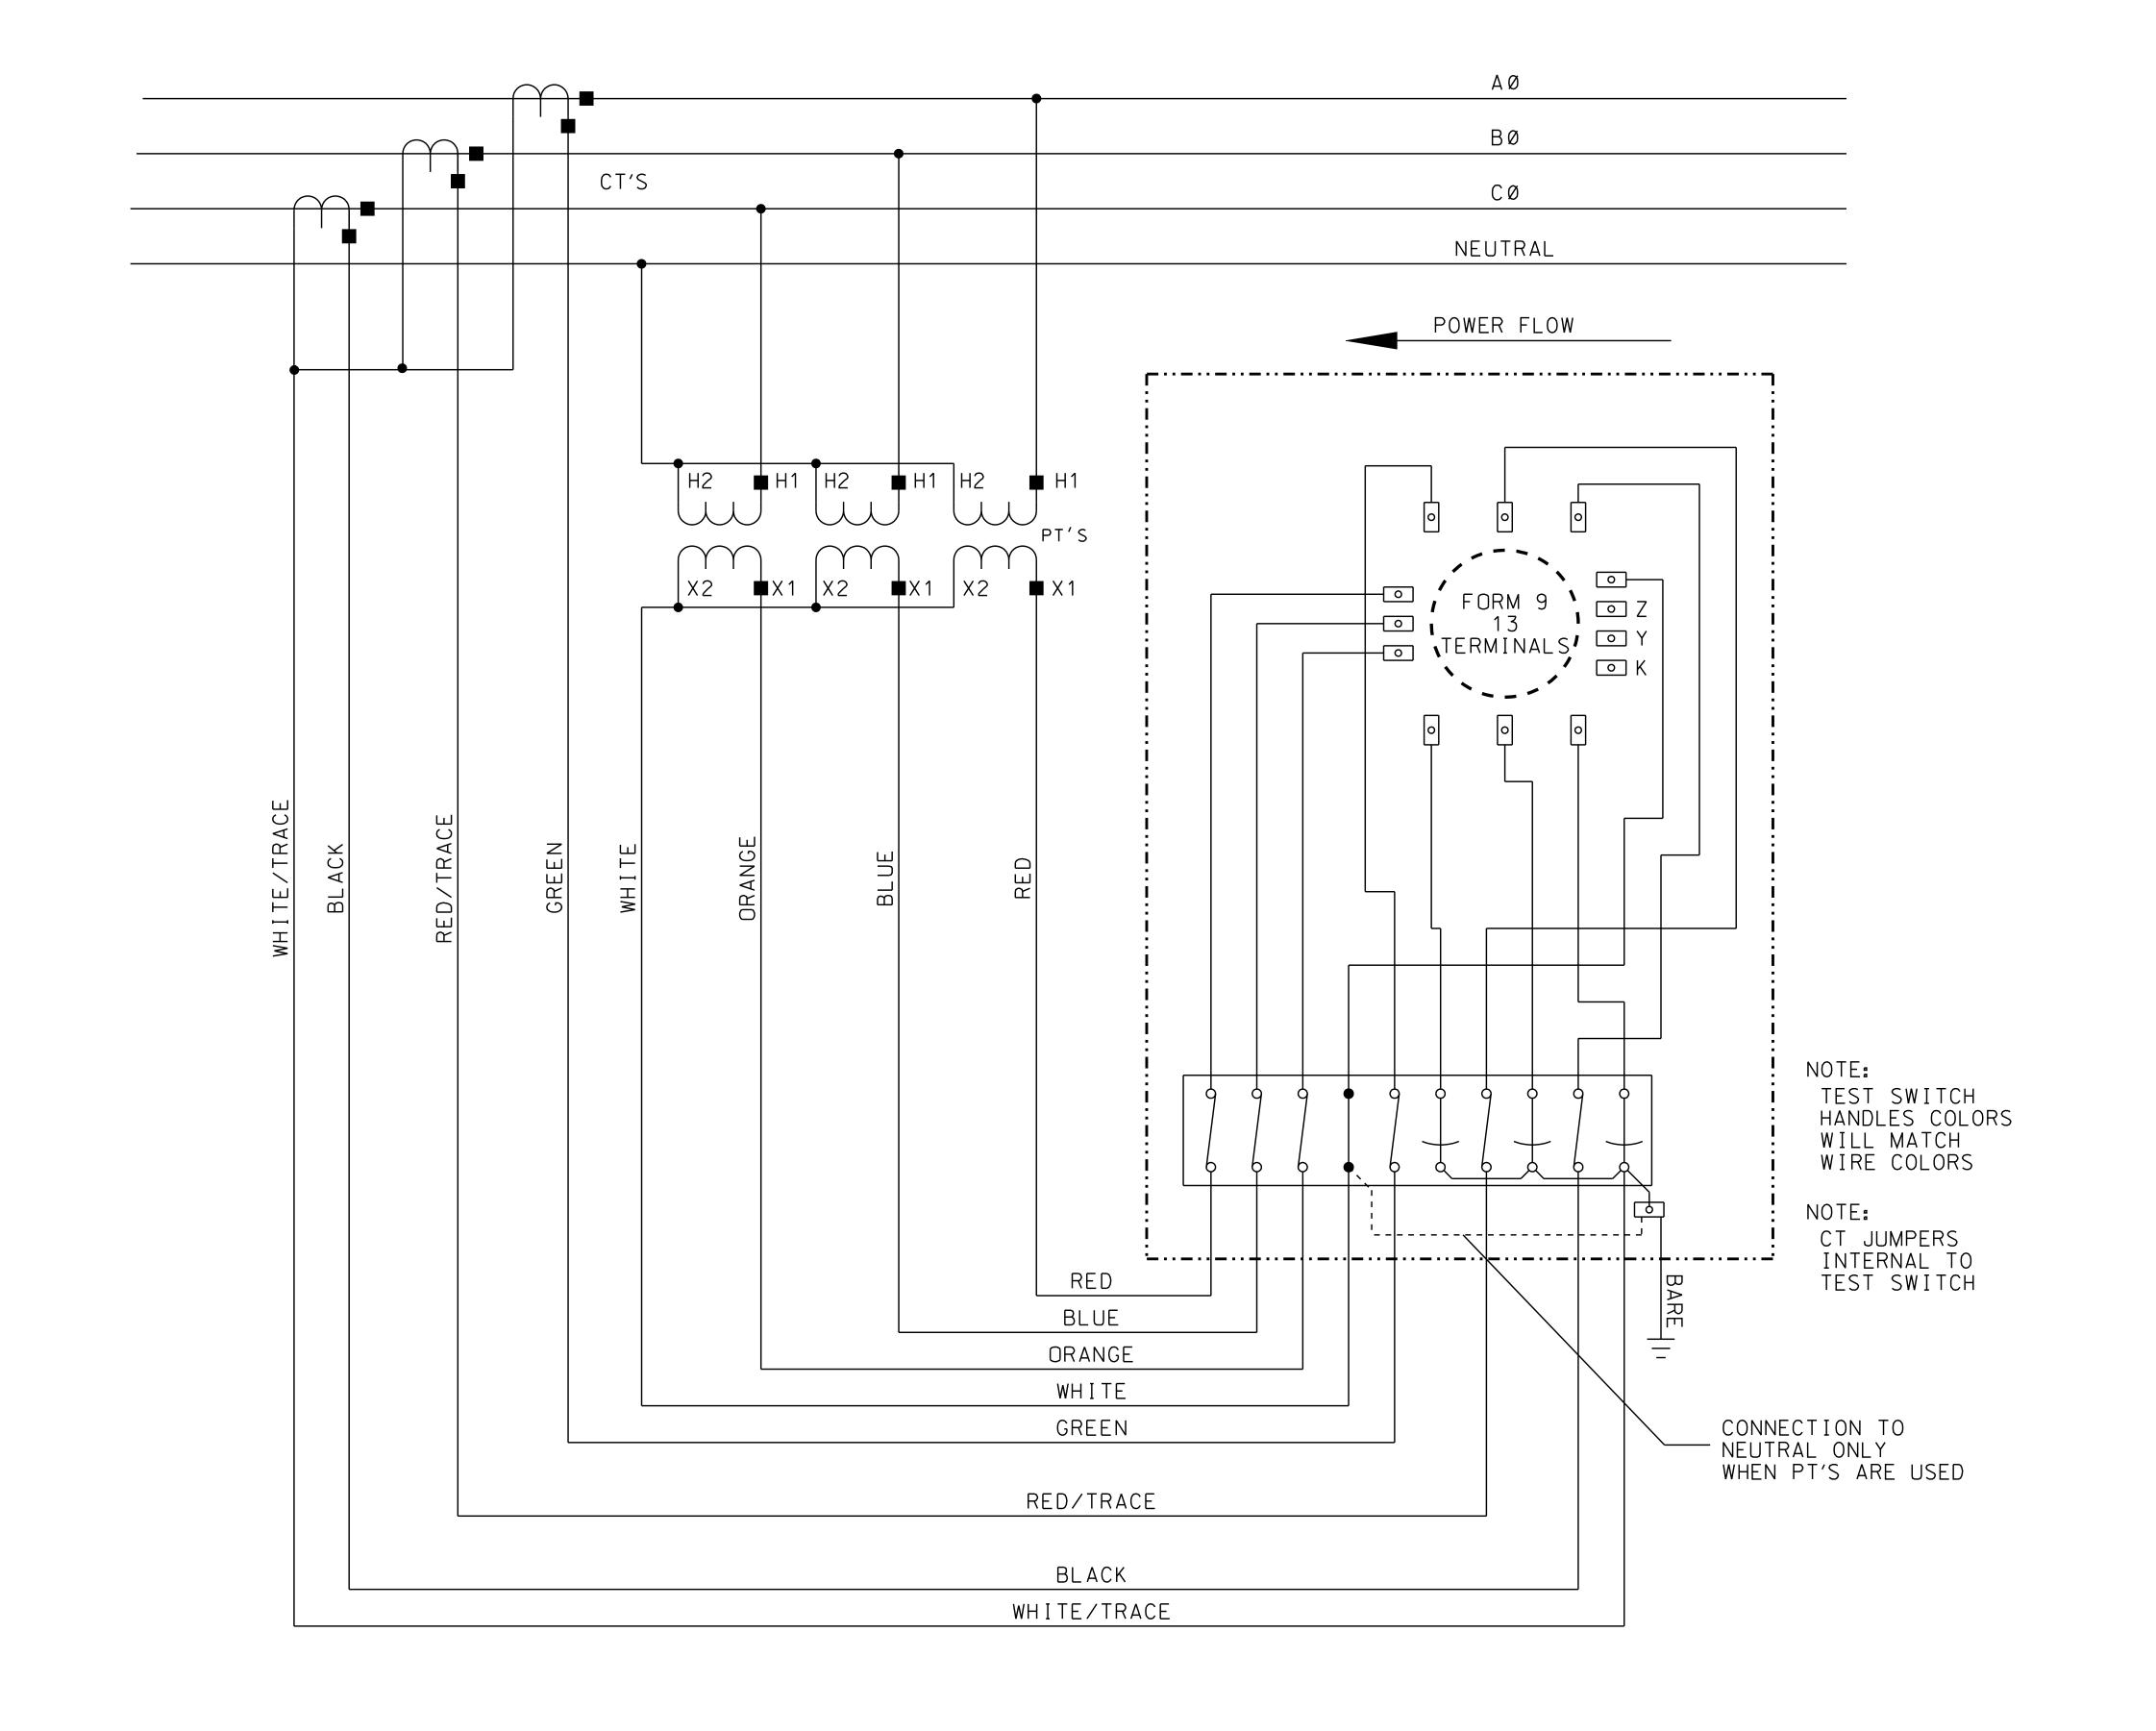

COMPUTER DWG. - DO NOT REVISE MANUALLY

<u>REFERENCES</u>

E C A NOTES

DESCRIPTION

REVISION STATUS: 

-CONSTRUCTION O-RECORD

DESCRIPTION

INITIAL ISSUE

E C A NO DATE DRF

JDS

NO DATE DRF

① 3-29-07 JLE